

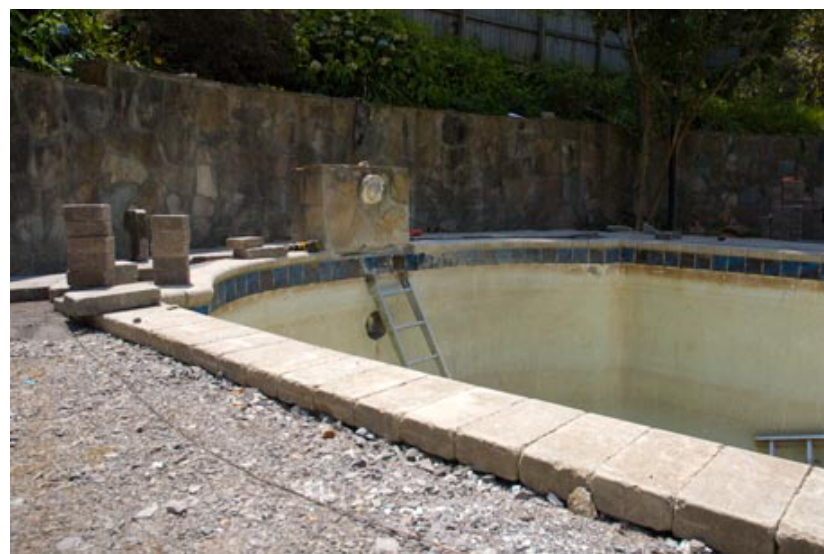


Backyard Sketch - Scheme 'B'
 Scale: 1" = 10'

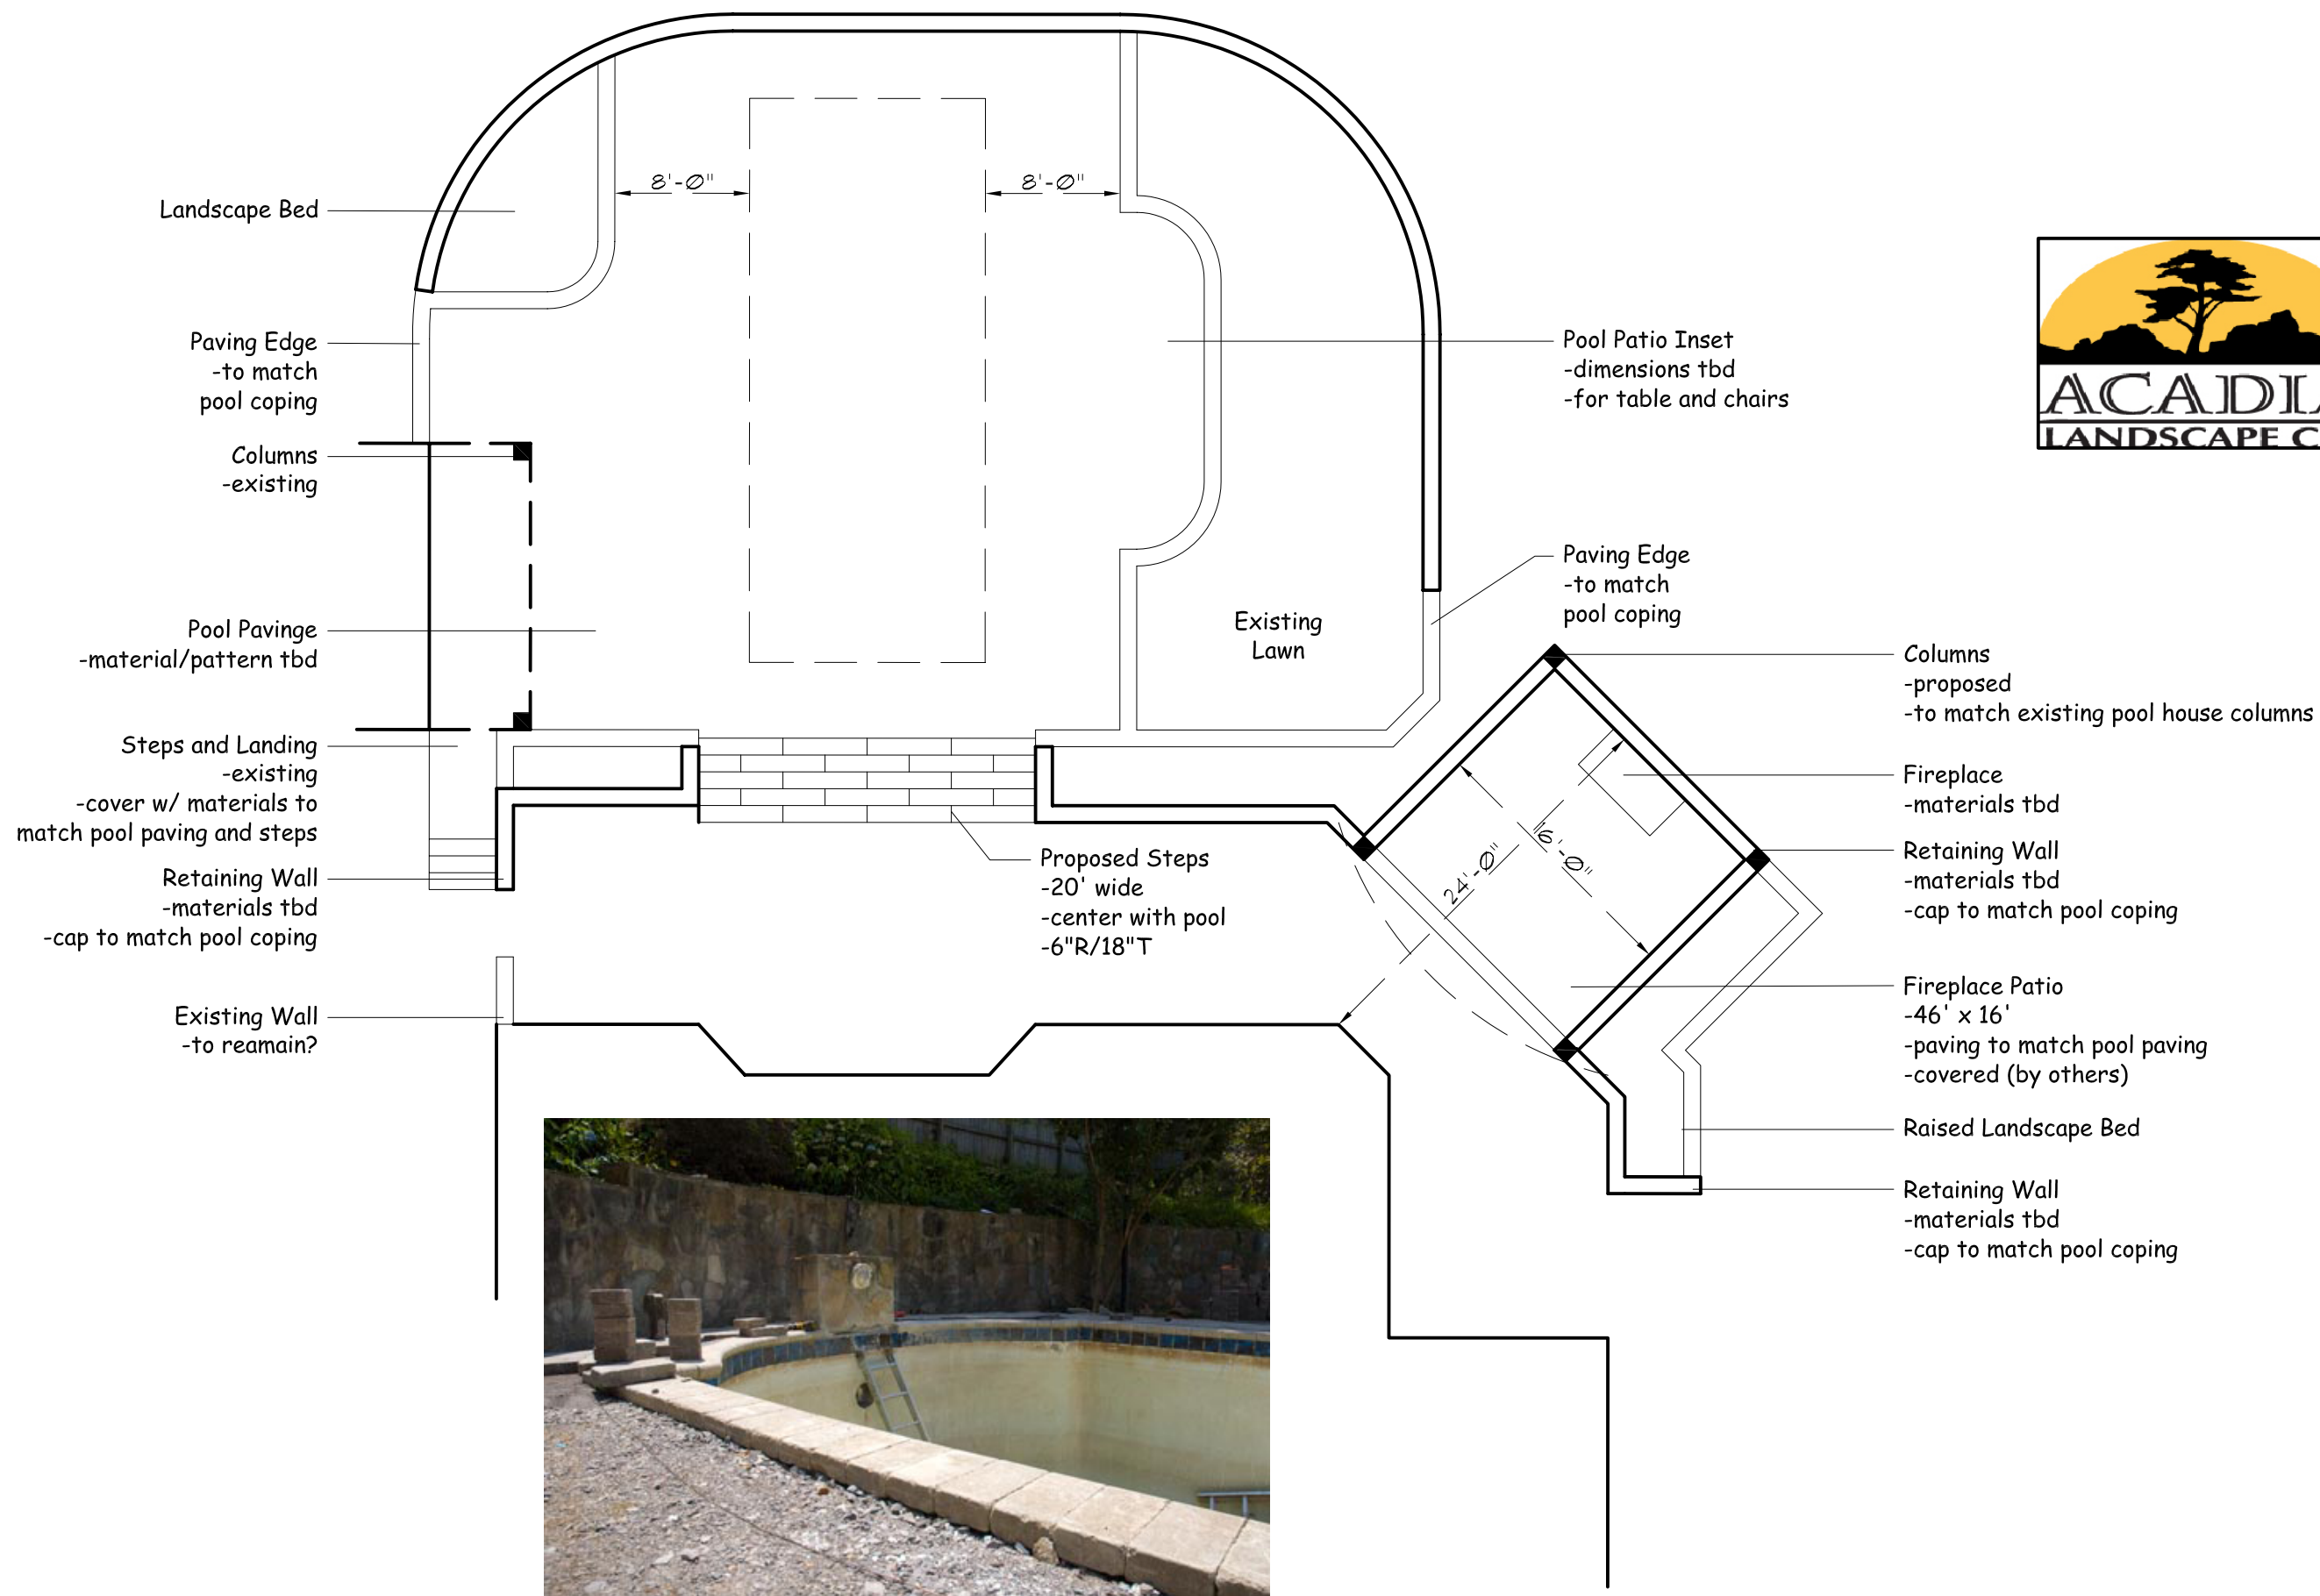


Backyard Master Plan

Scale: 1" = 10'

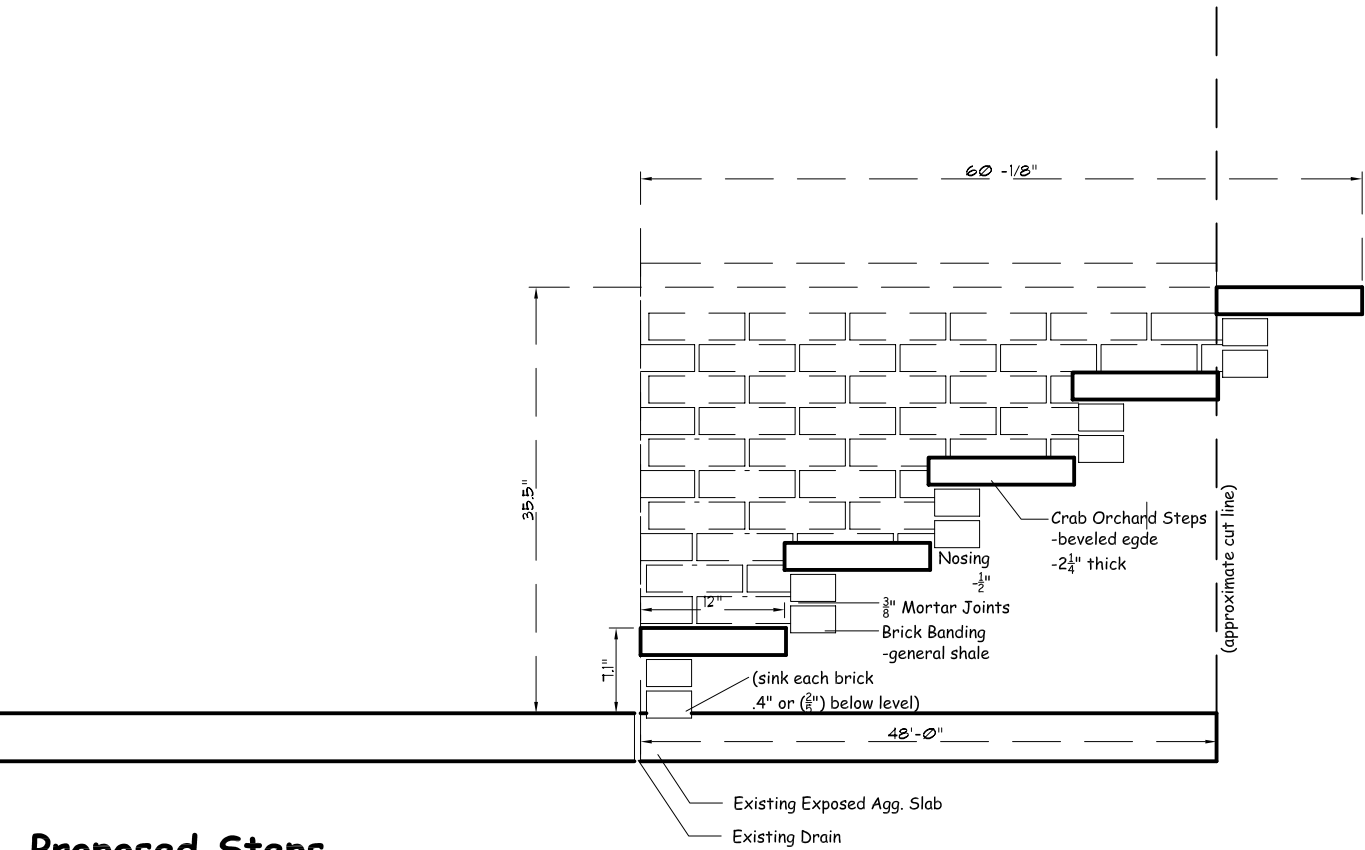


Proposed Steps

Scale: 3/4" = 1'

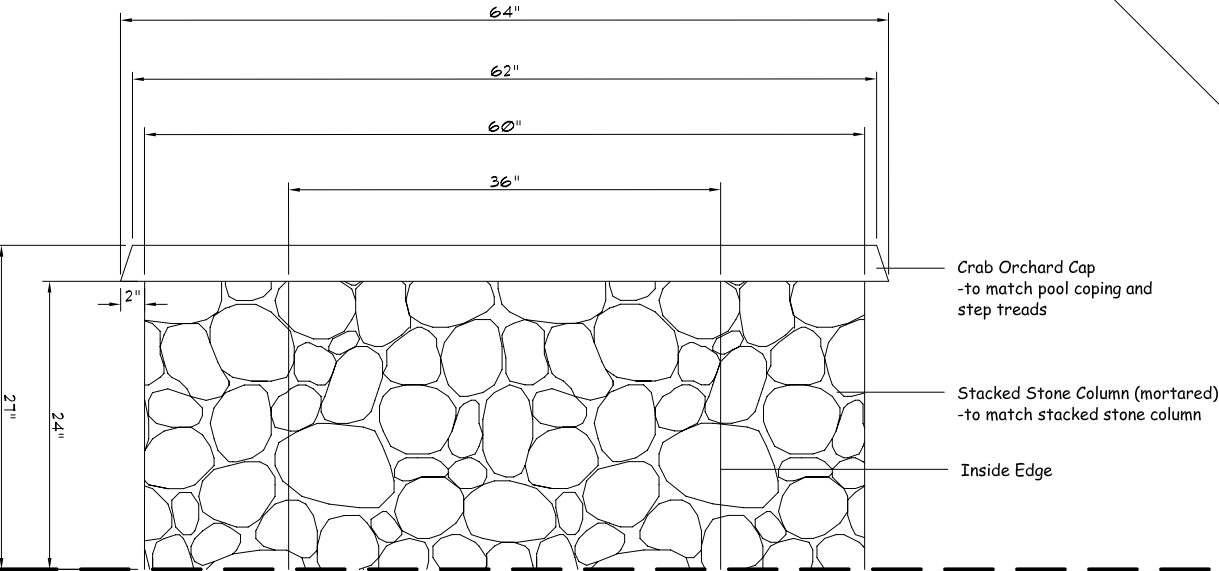


Stacked Stone Fire Pit - Elevation

Scale: 3/4" = 1'

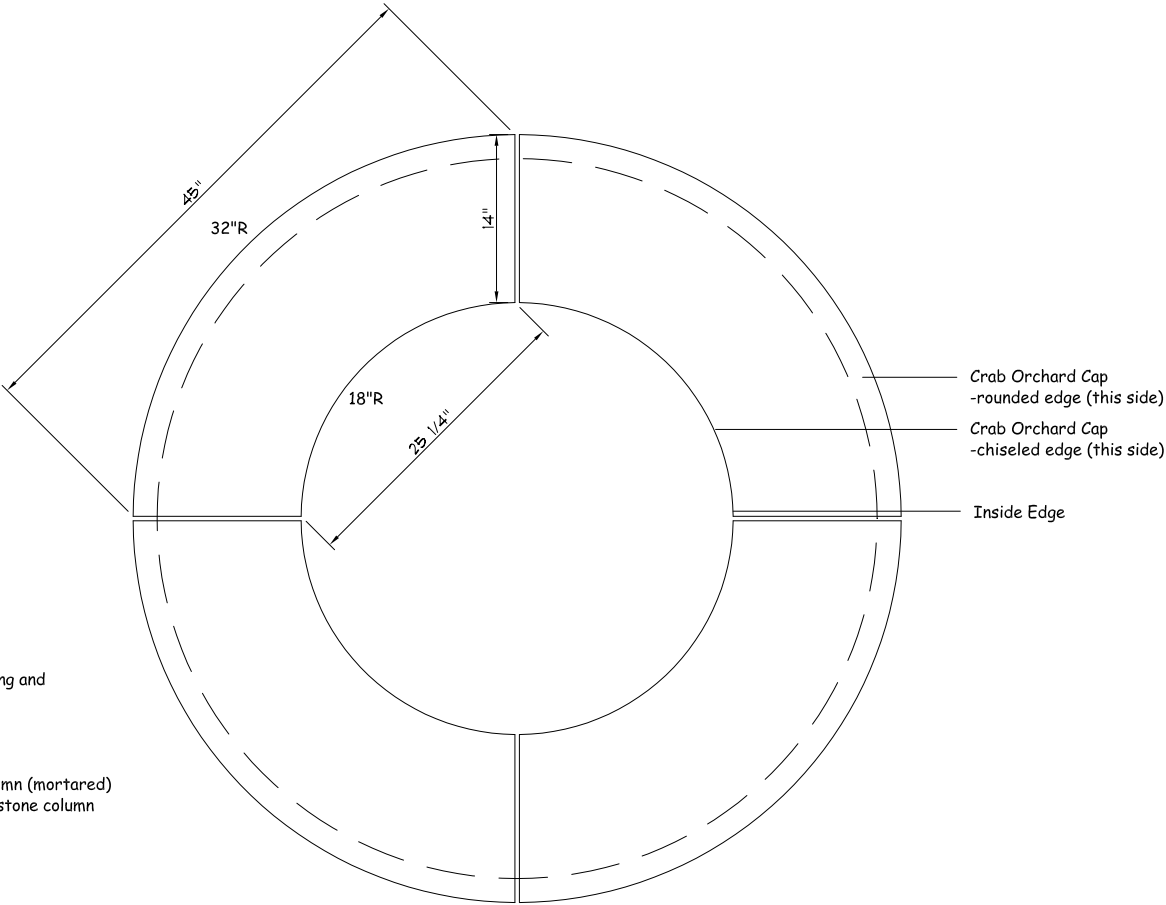


Stacked Stone Fire Pit - Plan

Scale: 3/4" = 1'

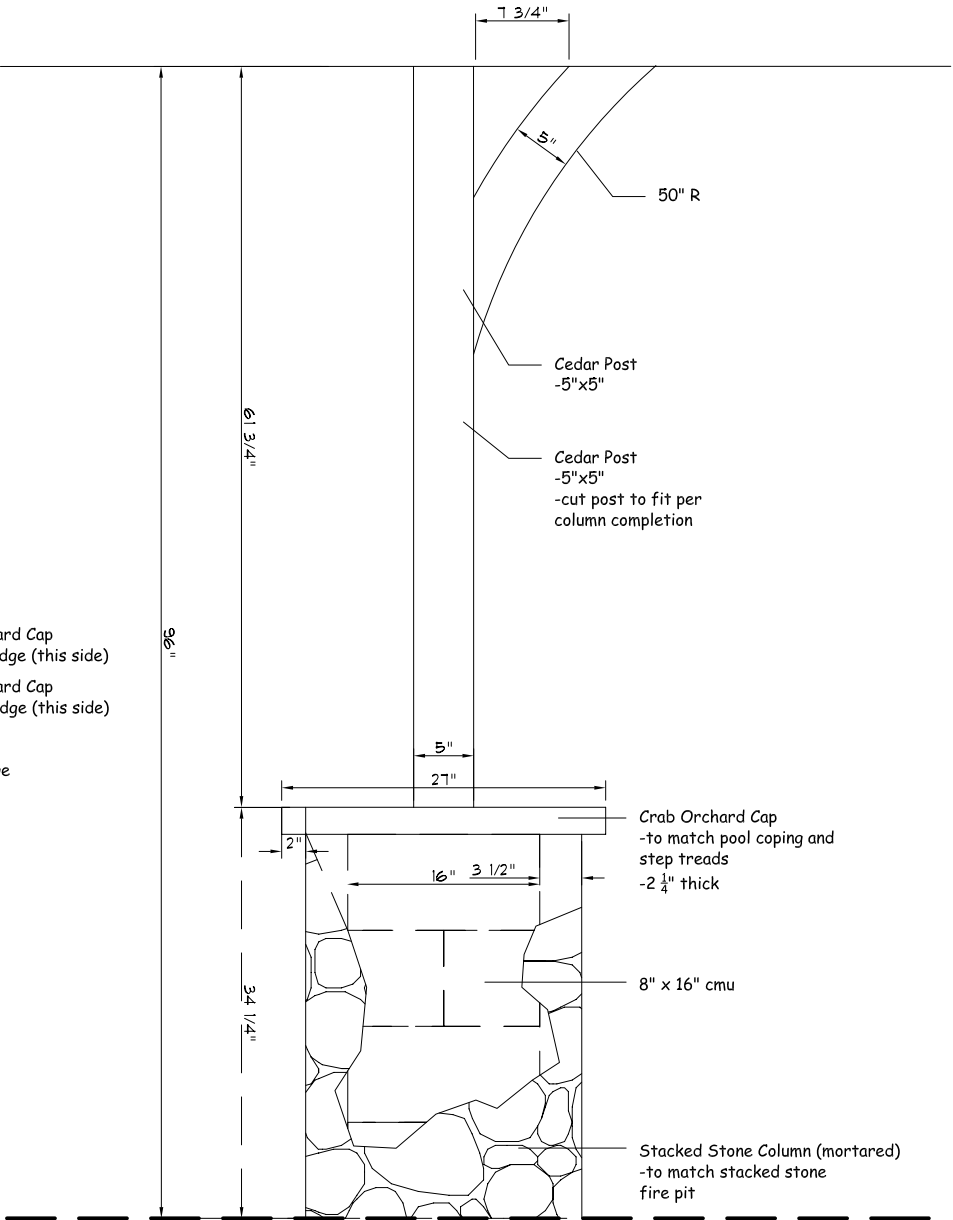

Stacked Stone Column w/ Cedar Post

Scale: 3/4" = 1'

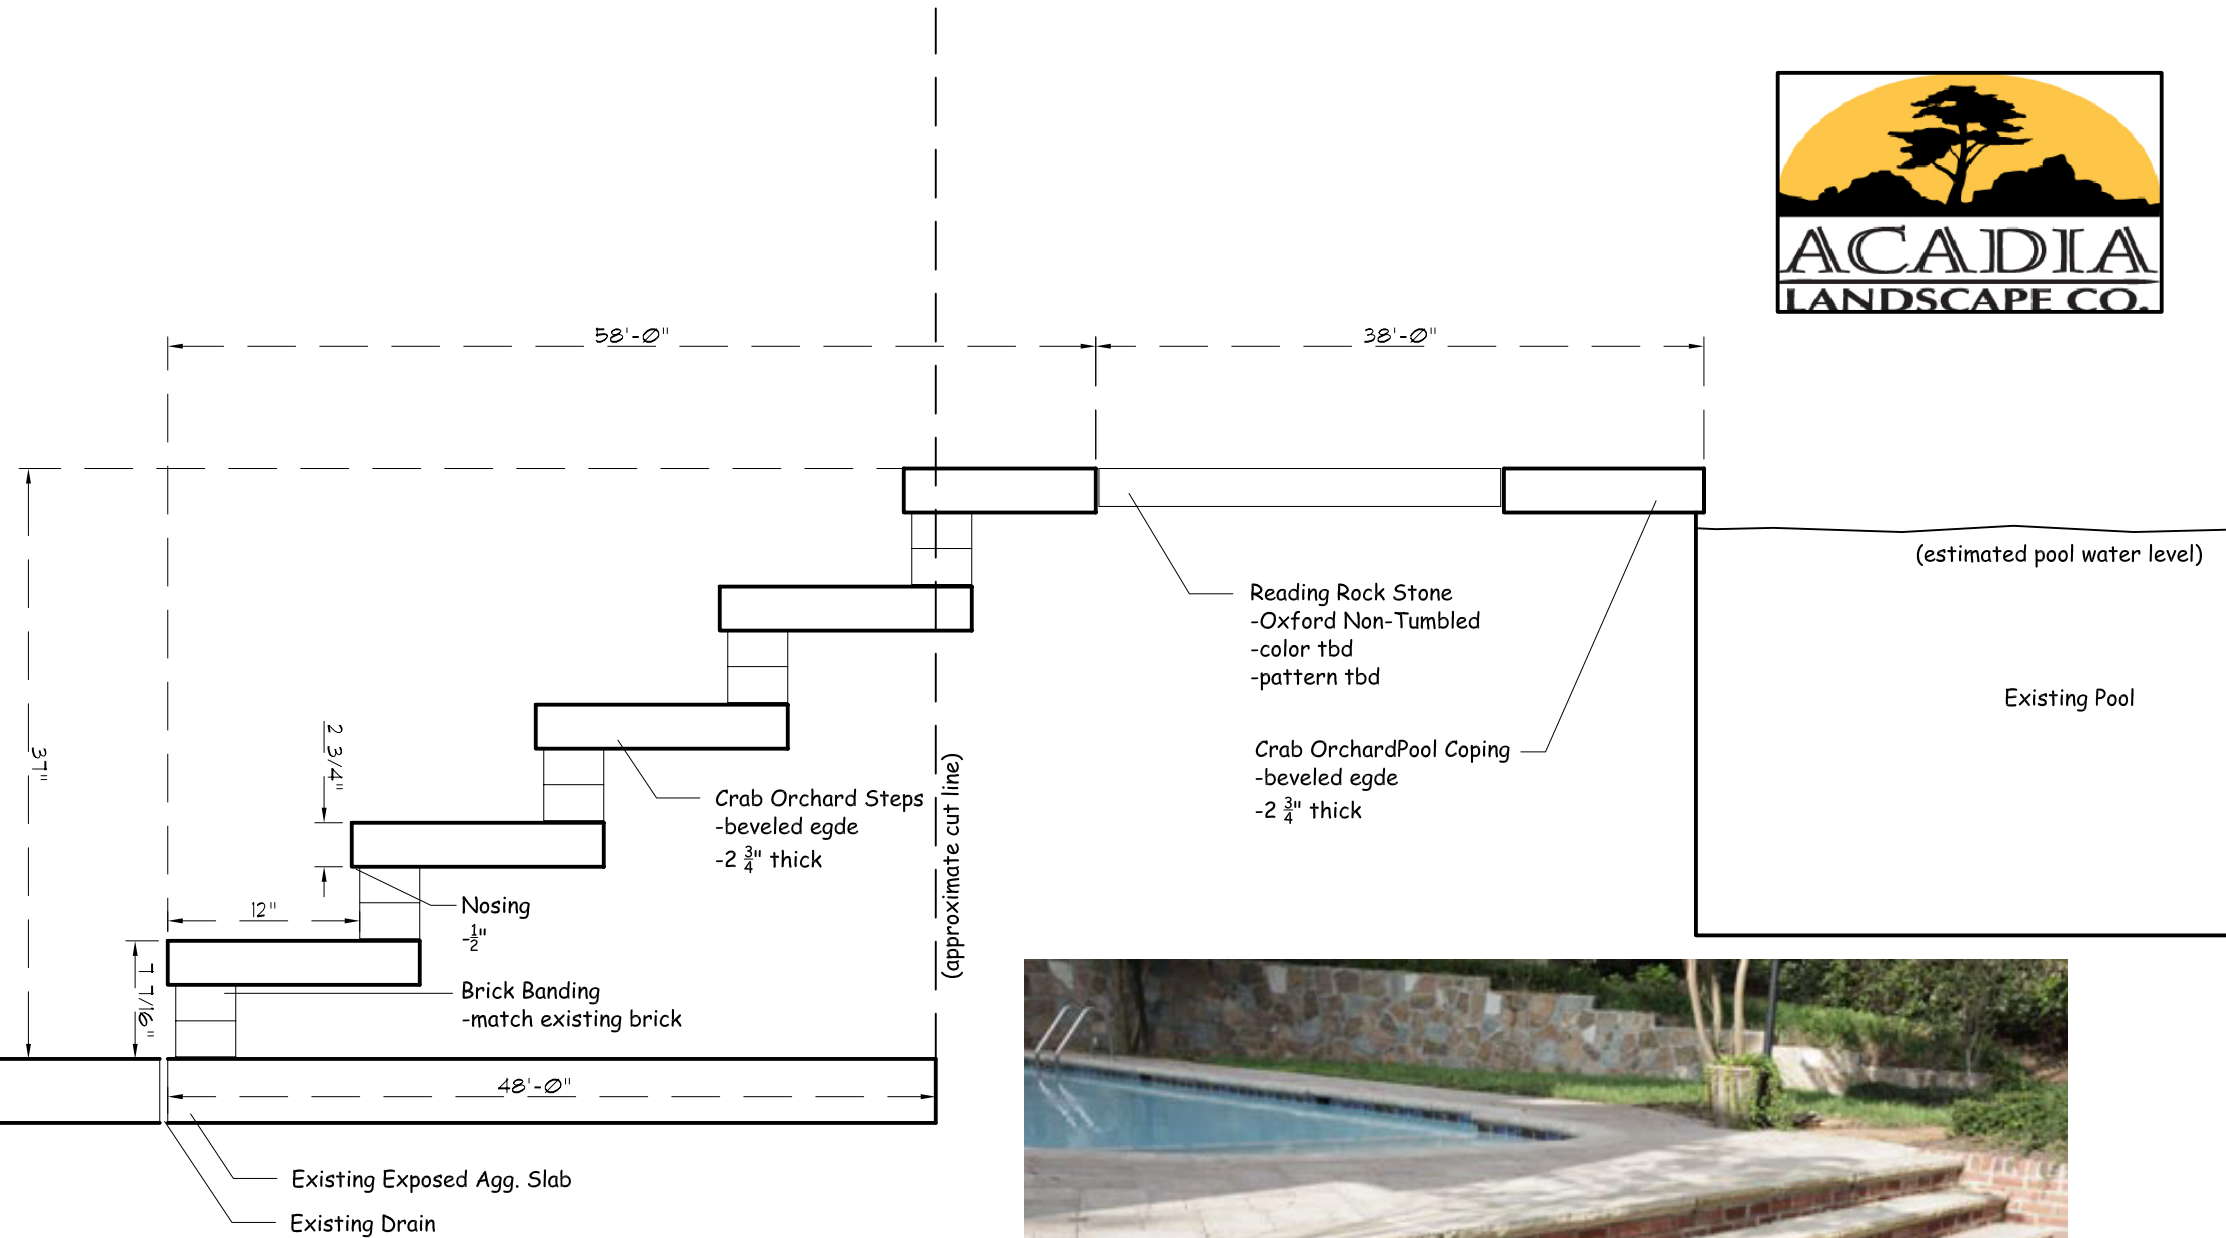

Proposed Steps Detail - A

Scale: 1" = 1'



Pool Coping Layout

Note:

- All pieces to be Crab Orchard
- All pieces shown @ 10.5" width, and 2 $\frac{1}{4}$ " thickness
- All pieces drawn w/ 1" overlap
- Need (2) pieces for each measurement (to account for other side of pool)
- All joints shown at $\frac{3}{8}$ "

